


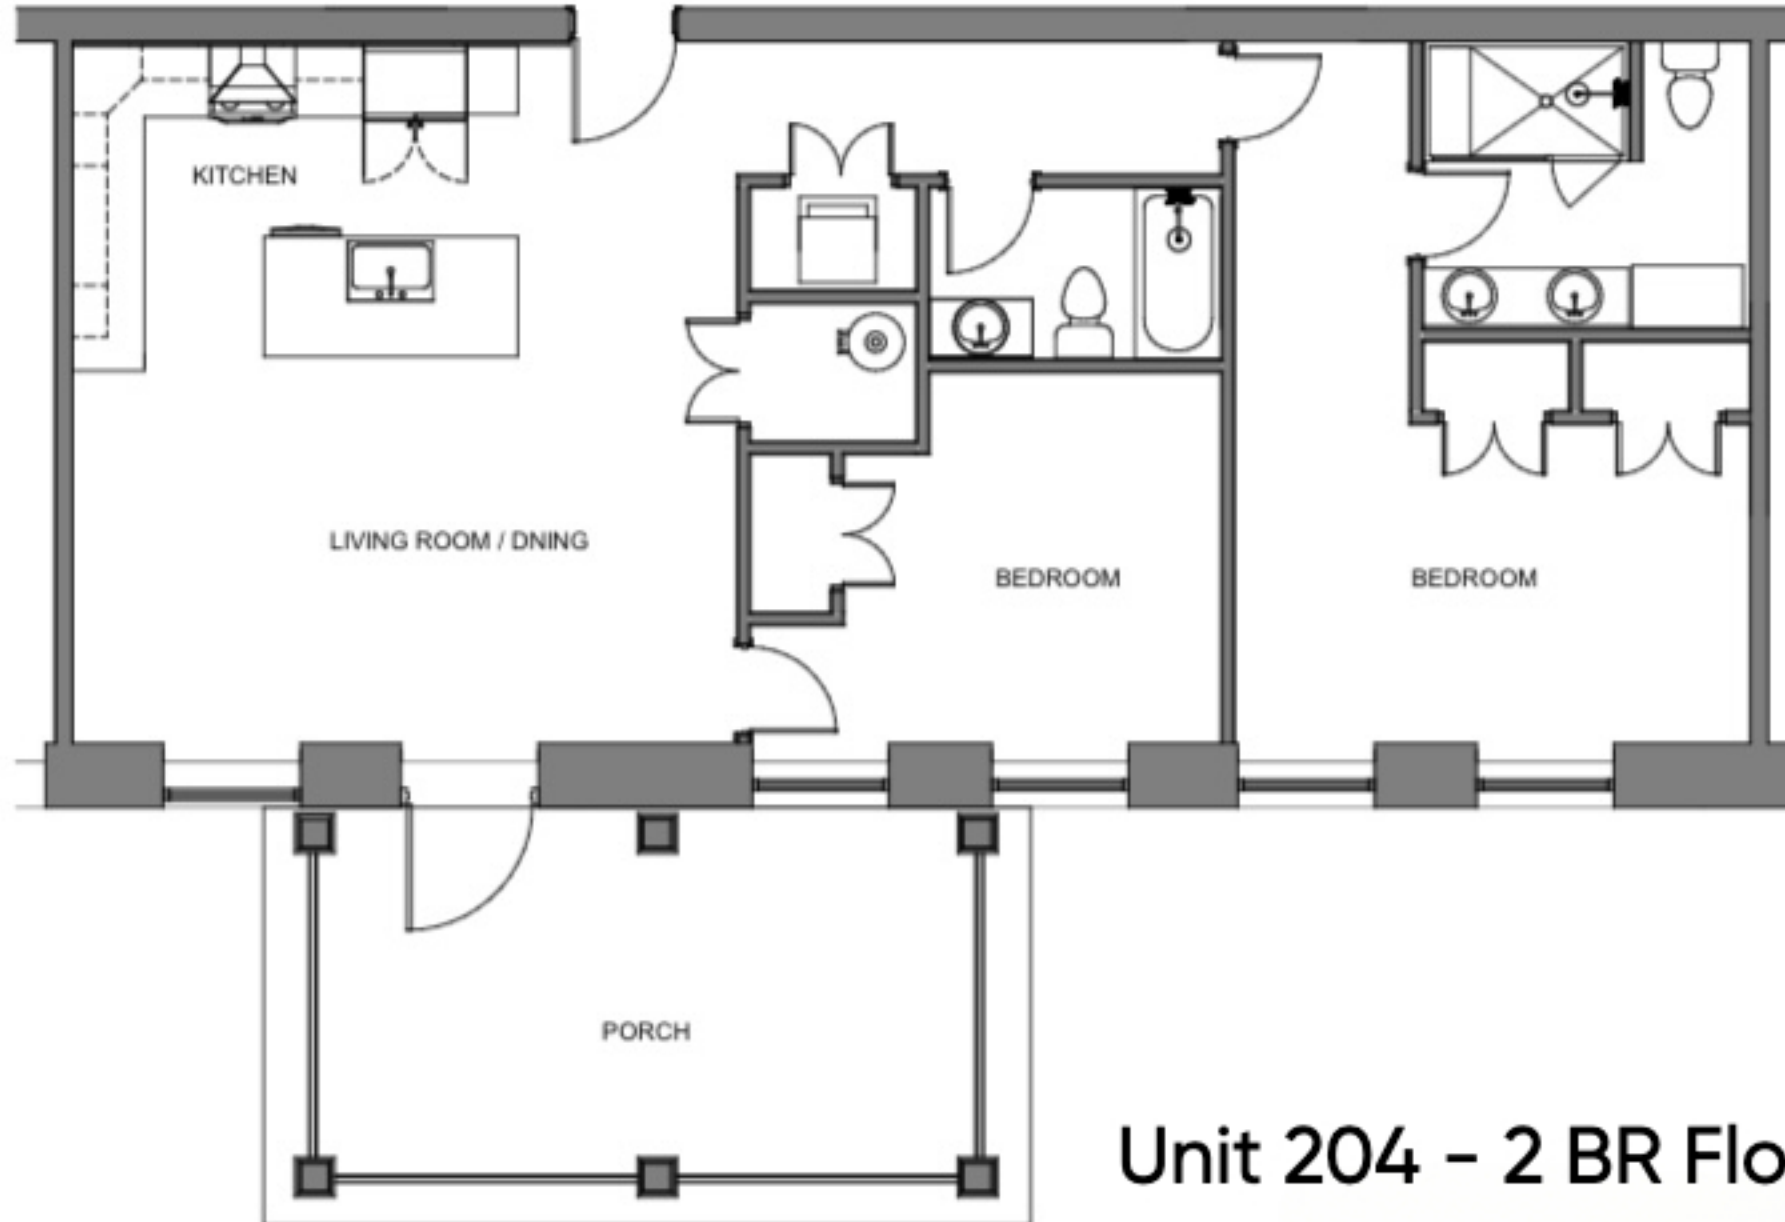


Unit 204 - 2 BR Floor Plan

3/16" = 1'-0"

1

2 BEDROOM UNIT

UNIT - 1,002.68 SF
PORCH - 273.20 SF

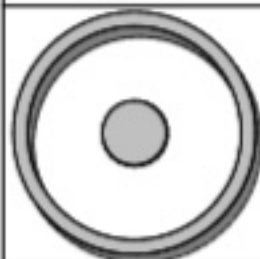


OLIVE
ARCHITECTURE
WWW.OLIVE-ARCH.COM

436 N. Harrington St. Ste. 140 p. 919.838.9934
Raleigh, NC 27603 f. 919.838.9995

MULBERRY-CONDOMINIUMS
BEAUFORT NORTH CAROLINA
28513

drawn by:
TDD/AL
checked by:
AOL
project no:
22-135

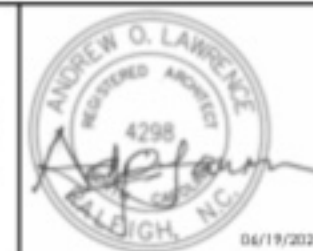

FLOOR PLAN
Unit 204