


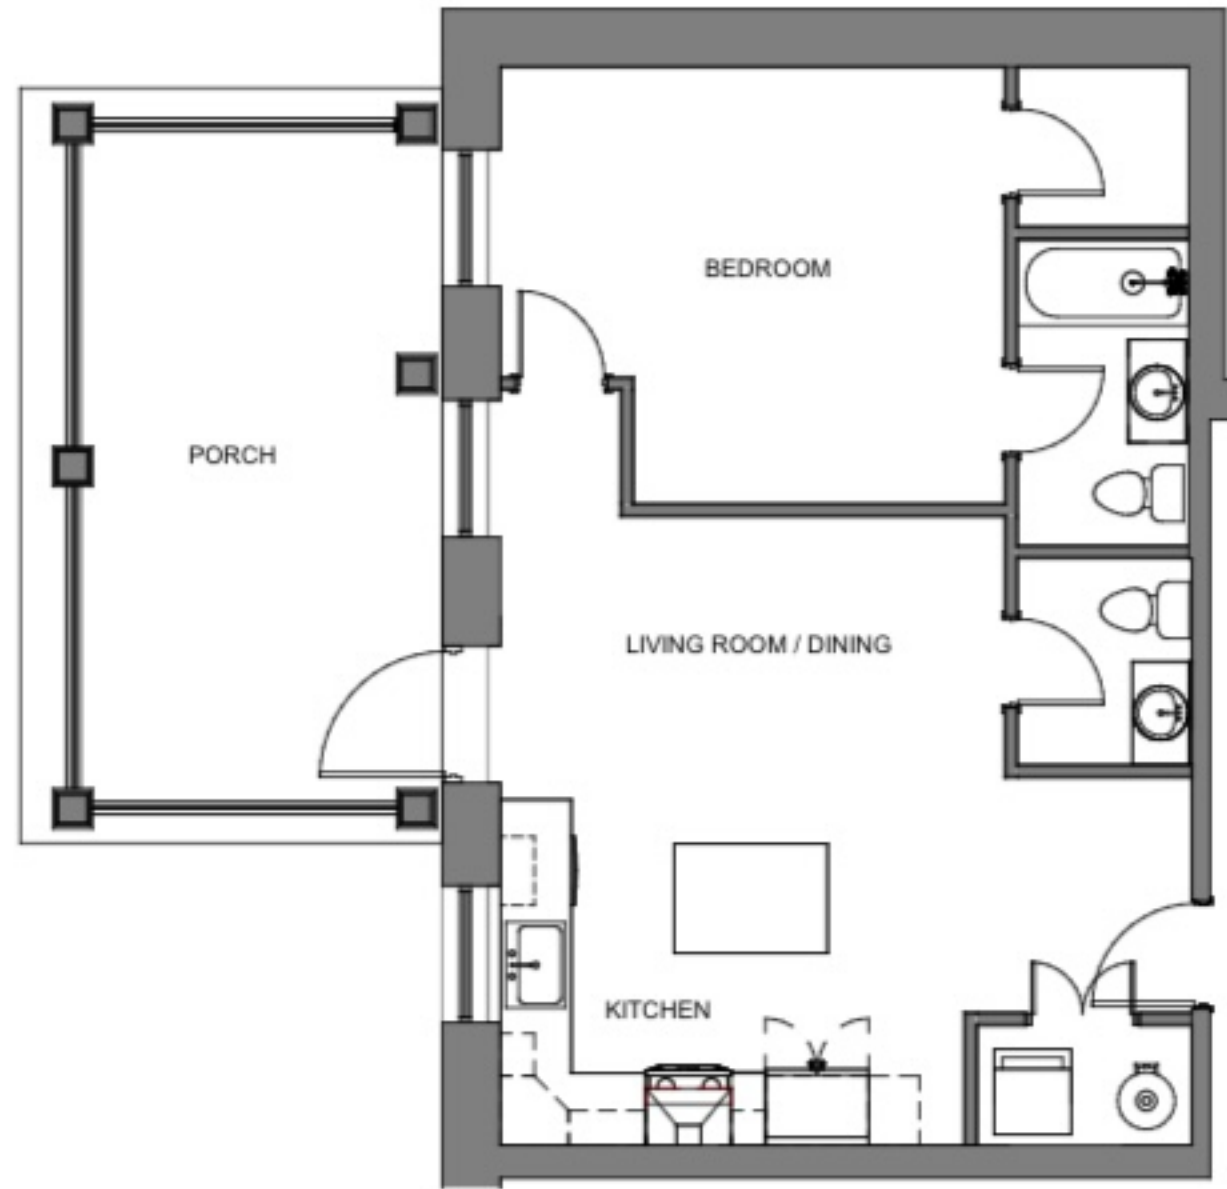


UNIT 201 - 1 BR FLOOR PLAN

3/16" = 1'-0"

1

1 BEDROOM UNIT

UNIT - 634.57 SF
PORCH - 271.85 SF

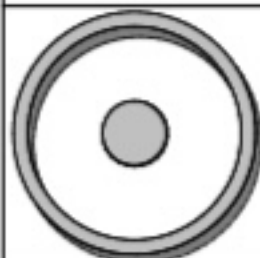

OLIVE
ARCHITECTURE
WWW.OLIVE-ARCH.COM

436 N. Harrington St. Ste. 140 p. 919.838.9934
Raleigh, NC 27603 f. 919.838.9995

MULBERRY-CONDOMINIUMS
BEAUFORT NORTH CAROLINA
28513

drawn by:


TDD/AL

checked by:

AOL

project no:

22-135

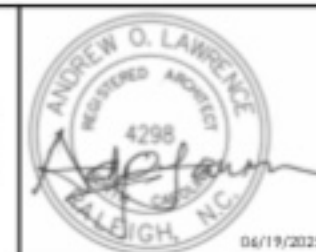

FLOOR PLAN

UNIT 201